


# SQUARE FOOTAGE CALCULATIONS

772 Red Bank Road, Waynesville

Approximate Total Finished/Heated Living Area:  
1977 Square Feet

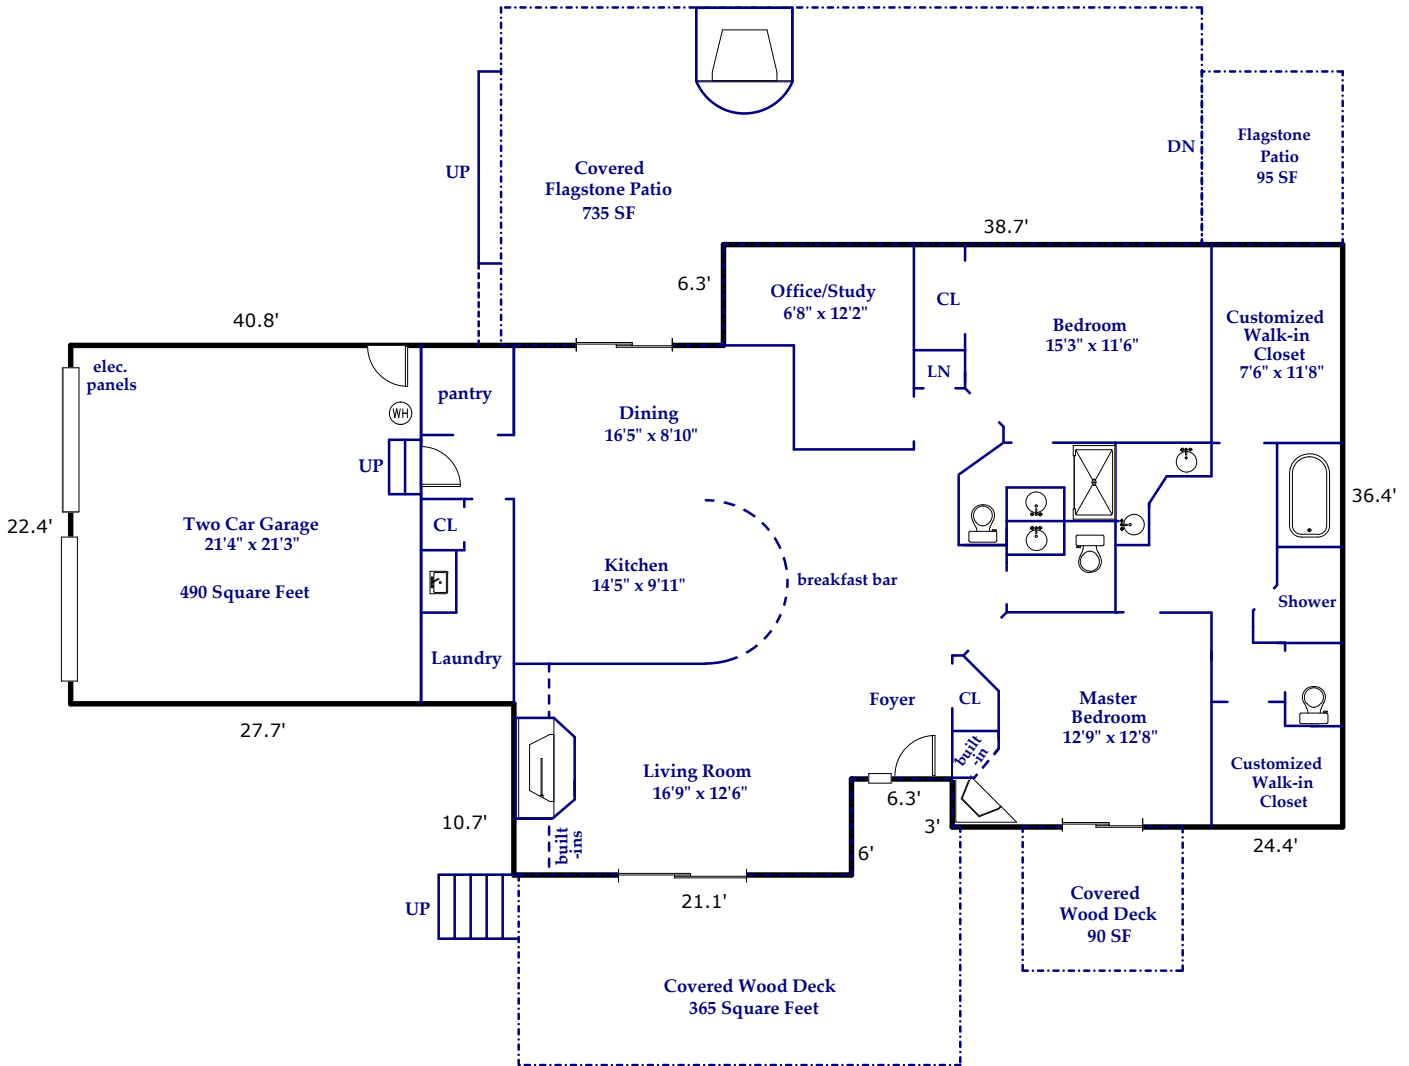


**FIRST FLOOR**  
1977 Square Feet

Prepared by Agent Services: Beverly-Hanks & Associates


Information herein deemed reliable, but not guaranteed. Floor plan for review purposes only. All dimensions approximate. Not for construction.

Scale: 1" = 12'

# SQUARE FOOTAGE CALCULATIONS

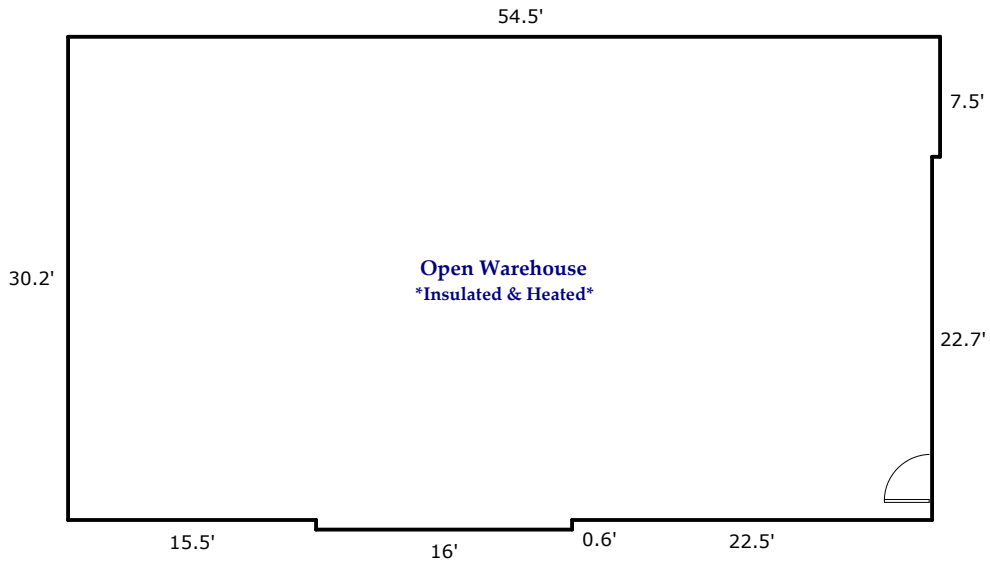


**INDUSTRIAL WAREHOUSE**  
1644 Square Feet

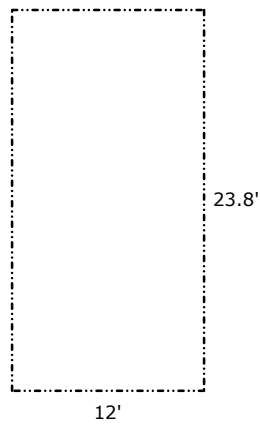

**CARPORT**  
285 Square Feet

# SQUARE FOOTAGE CALCULATIONS

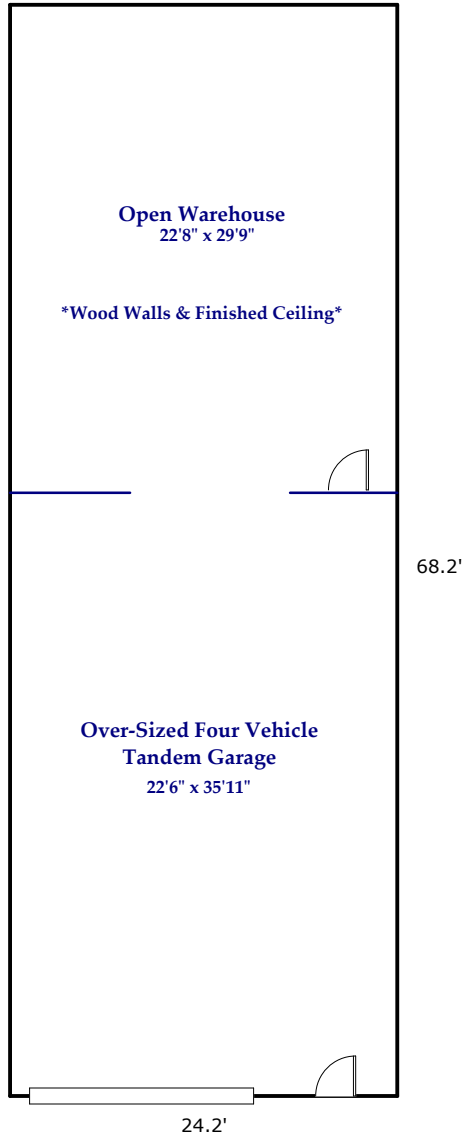

## INDUSTRIAL GARAGE & WAREHOUSE 1650 Square Feet